


# XL/PB/SB

FOR  
CEILING  
AND  
WALL

Designed to fit into any type of wall or ceiling system allowing easy access into the cavity/void where regular maintenance to services is required to be carried out.

<b>Lock Type</b>							
	Budget	Suited	Tamper	5mm Bit	Non Rated	Non Rated	Non Rated
					Fire Rating	Airtight	Acoustic

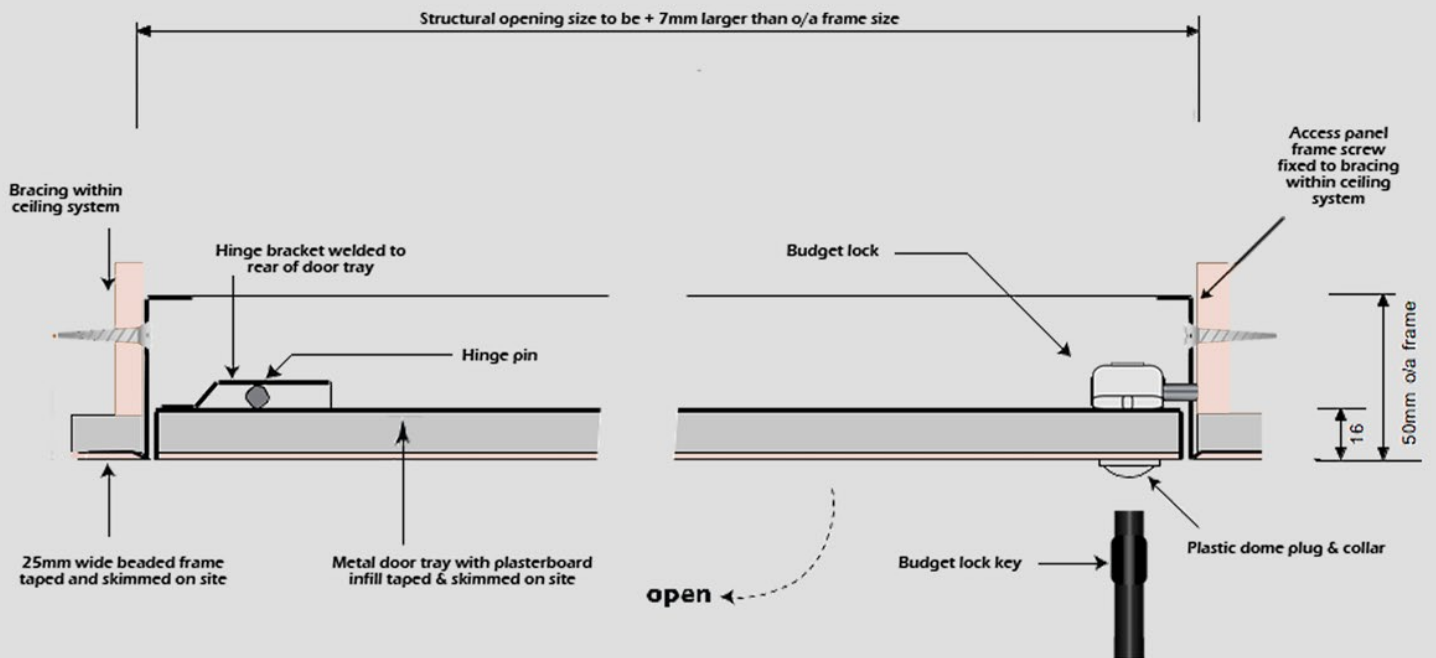

## Description

This panel is designed to fit into the structural membrane of a joint-less plasterboard ceiling system, it is manufactured with a 25mm beaded frame and flush plaster boarded door and standard budget lock. We advise tape and jointing prior to a wet finish being applied.

## Construction

The is manufactured from Zintec steel, has a fully demountable plaster board door and 50mm deep frame with fixing holes. The door is fitted with pin block hinge and is lockable with a standard budget lock. This panel is powder coated with RAL 9010 20% gloss (other colours available).

## Dimensions

Sizes available upon request.

## Fitting

The access panel should be screw fixed through the side of the panel frame, and will require independent bracing and support which is sufficient to secure and also allow safe opening of the access panel within the wall/ceiling system. When installing the access panel, the actual size of structural opening in the wall/ceiling needs to be +7mm greater than the overall panel dimension e.g. structural opening for 600 x 600mm will be 607 x 607mm.

Tel: +44 (0)24 7635 2771 Fax: +44 (0)24 7635 2761

E-mail: sales@exitile.com

www.exitile.com

